


△ Caution: Always observe safety rules.

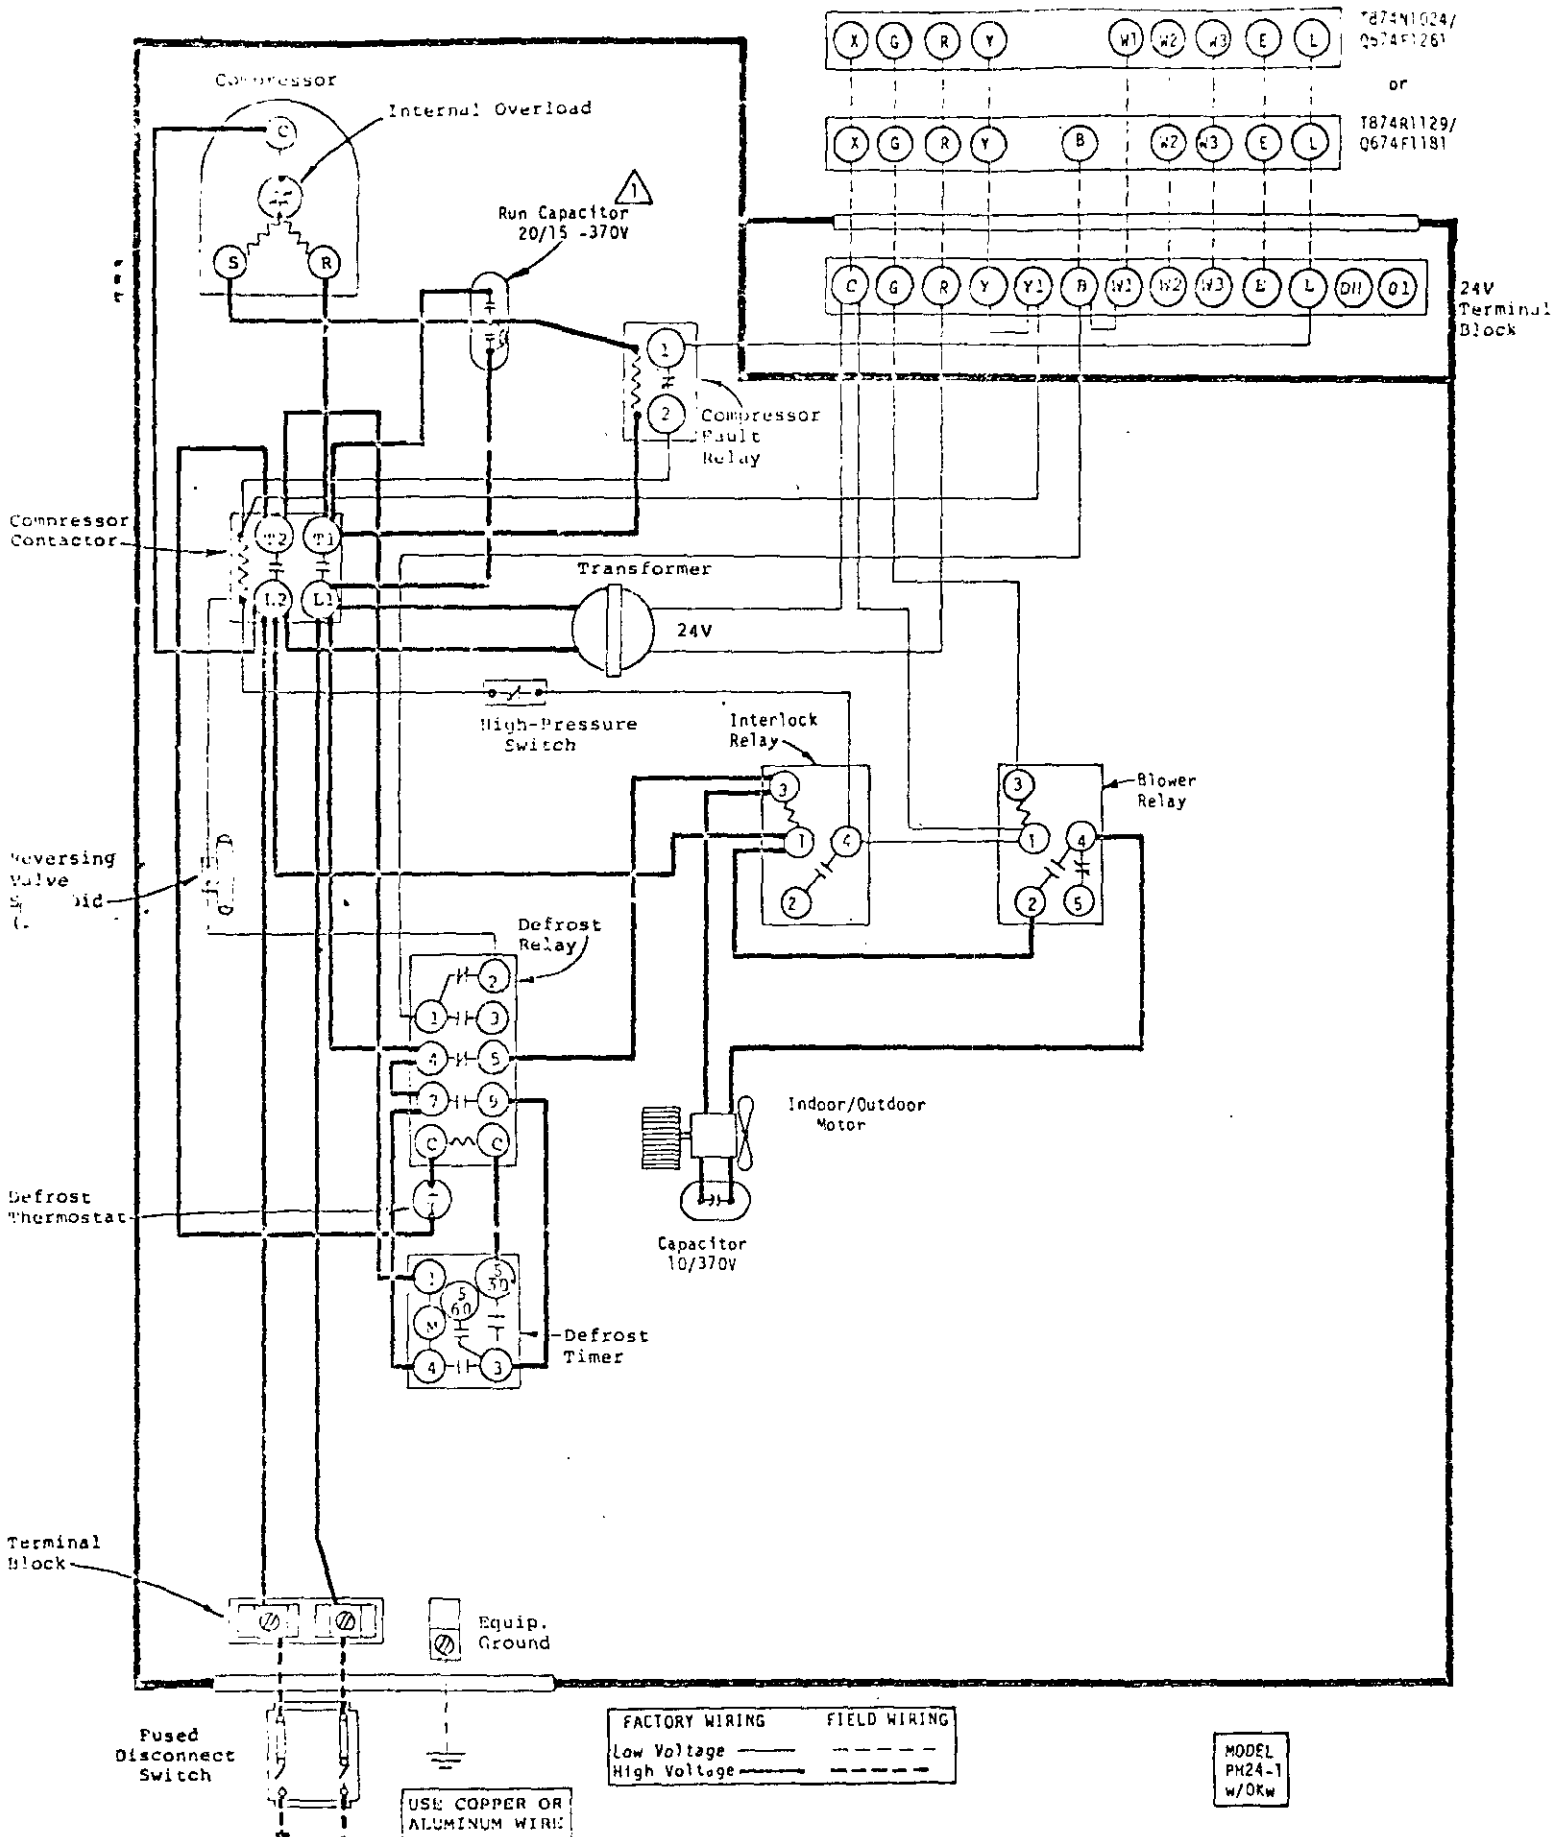

T874N1024/
Q674F1261

or
T874R1129/
Q674F1181

24V
Terminal
Block

FACTORY WIRING	FIELD WIRING
Low Voltage ———	-----
High Voltage ———	-----

MODEL
PH24-1
w/OKw

USE COPPER OR
ALUMINUM WIRE

230/208-60-1

4003-110F

044