


# HEAT PUMP CONNECTION DIAGRAM

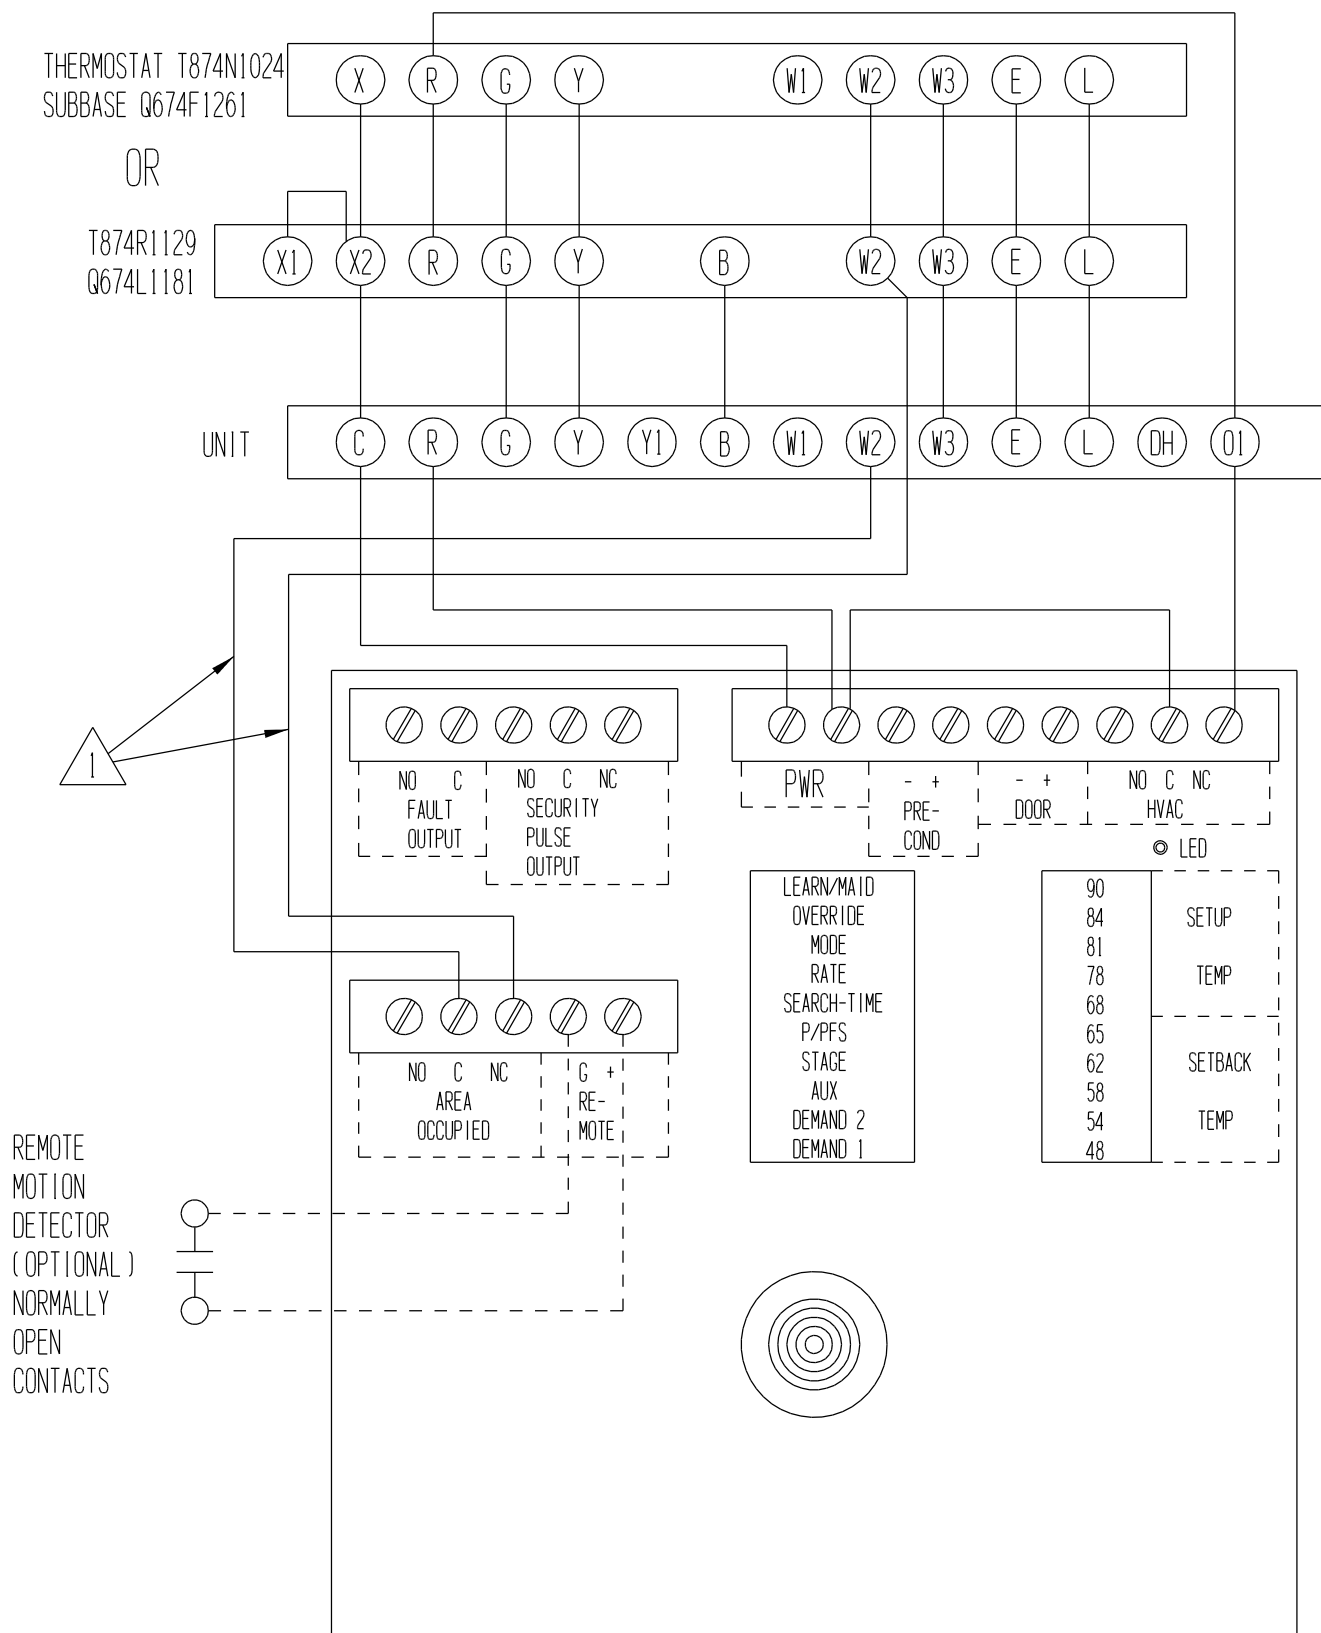

RECOMMENDED WIRING AND SWITCH SETTINGS WHEN USED WITHOUT  
 OPTIONAL MOTORIZED VENT SYSTEM (MFD OR CRV) TO OPTIMIZE USE  
 OF W2 DURING HEATING SETBACK RECOVERY PERIOD.

## RECOMMENDED SWITCH SETTINGS SHOWN BELOW

THIS SYSTEM MAY BE CUSTOMIZED TO INDIVIDUAL INSTALLATIONS. REFER  
 TO CS2000 TECHNICAL REFERENCE MANUAL FOR CUSTOMIZATION OPTIONS.

### FUNCTION SWITCHES

|             |  |
|-------------|--|
| LEARN/MAID  |  |
| OVERRIDE    |  |
| MODE        |  |
| RATE        |  |
| SEARCH-TIME |  |
| P/PFS       |  |
| STAGE       |  |
| AUX         |  |
| DEMAND 2    |  |
| DEMAND 1    |  |

### TEMPERATURE SWITCHES

|  |    |
|--|----|
|  | 90 |
|  | 84 |
|  | 81 |
|  | 78 |
|  | 68 |
|  | 65 |
|  | 62 |
|  | 58 |
|  | 54 |
|  | 48 |